


Company Name : Adomax Technology Co Ltd


Booth No. : 5E-F20 (9sqm, No Corner)

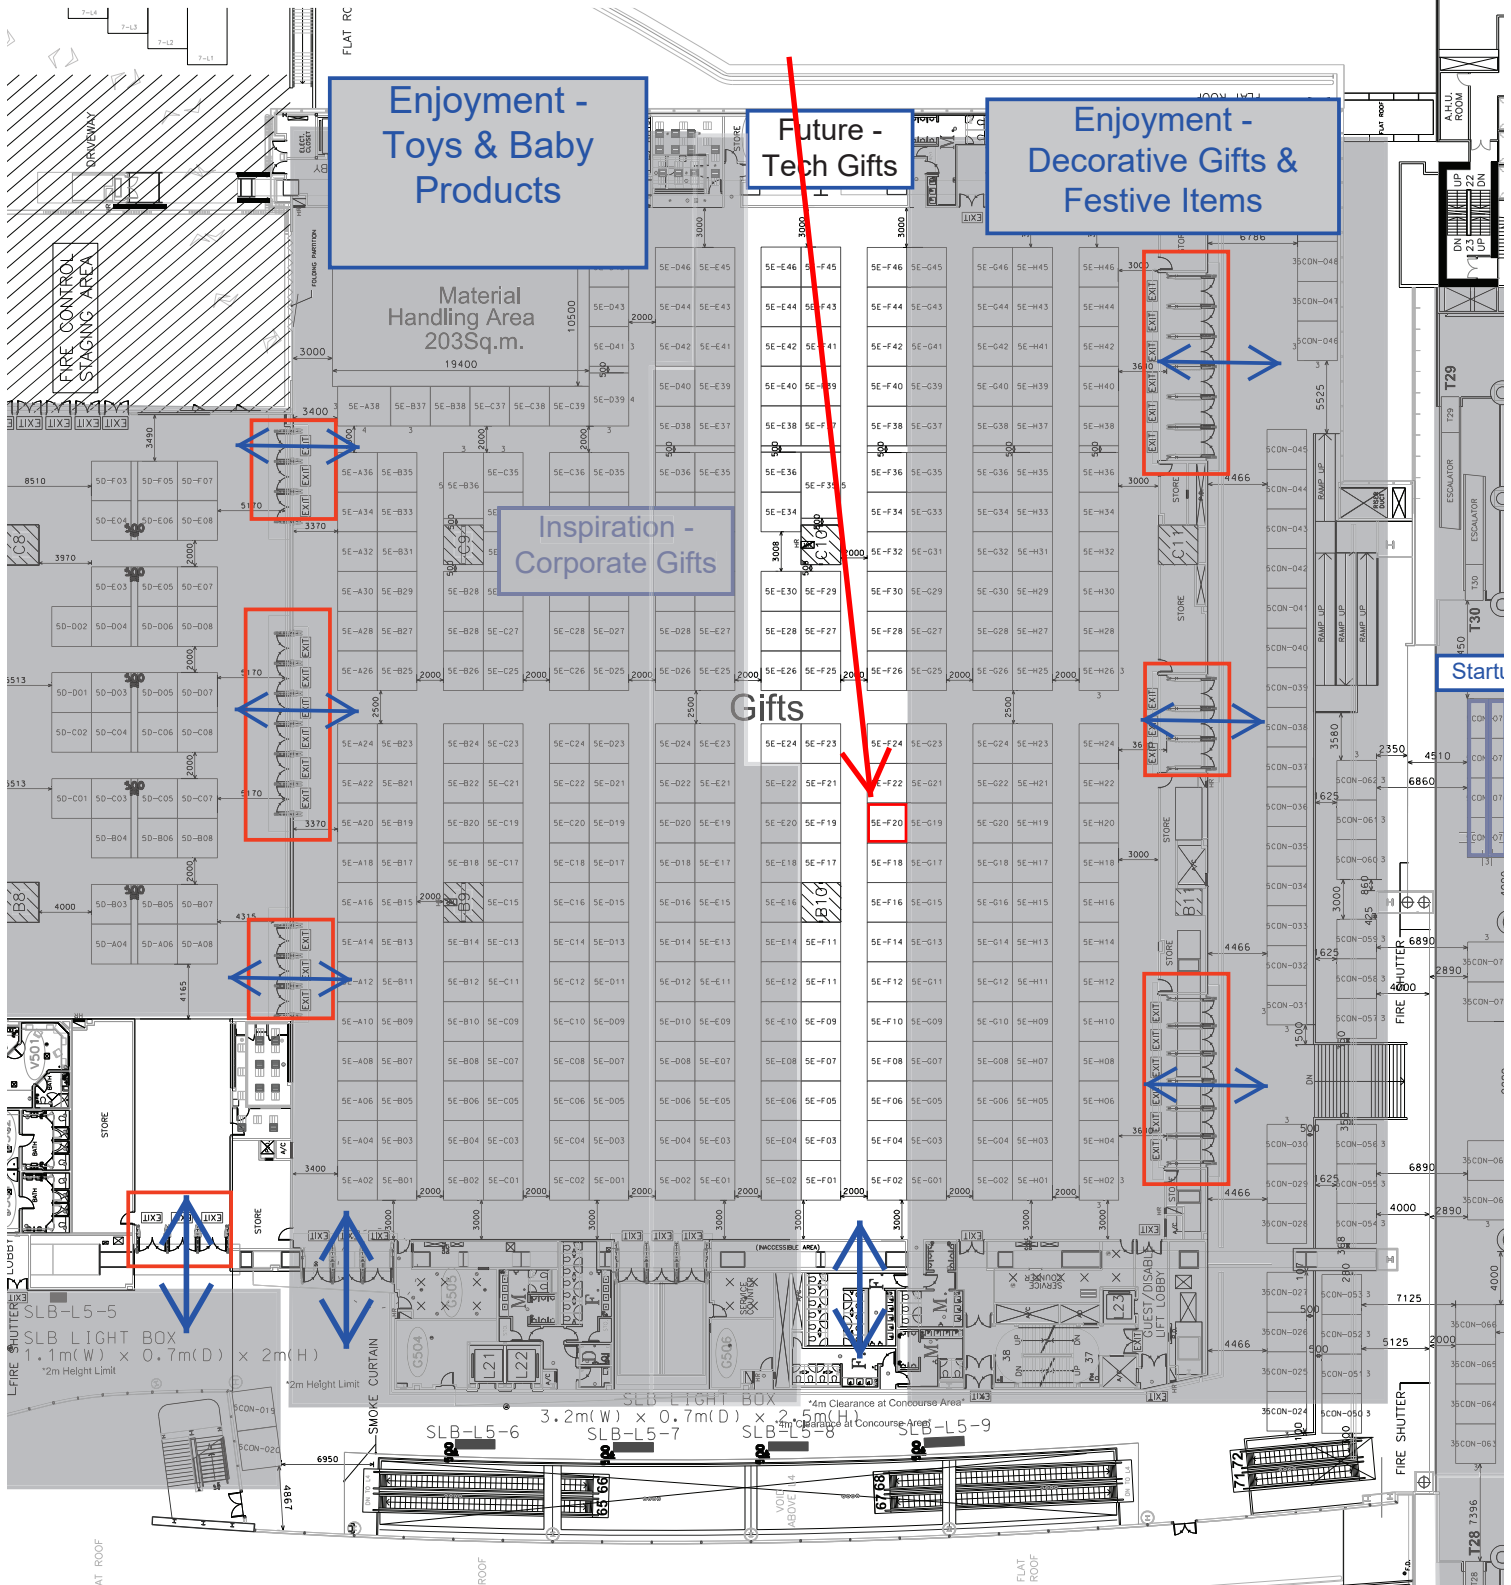

HKTDC reserves the rights to amend the floor plan in accordance to the fair rules & regulation without notice.

HALL PLAN

LOCATION: HALL 5

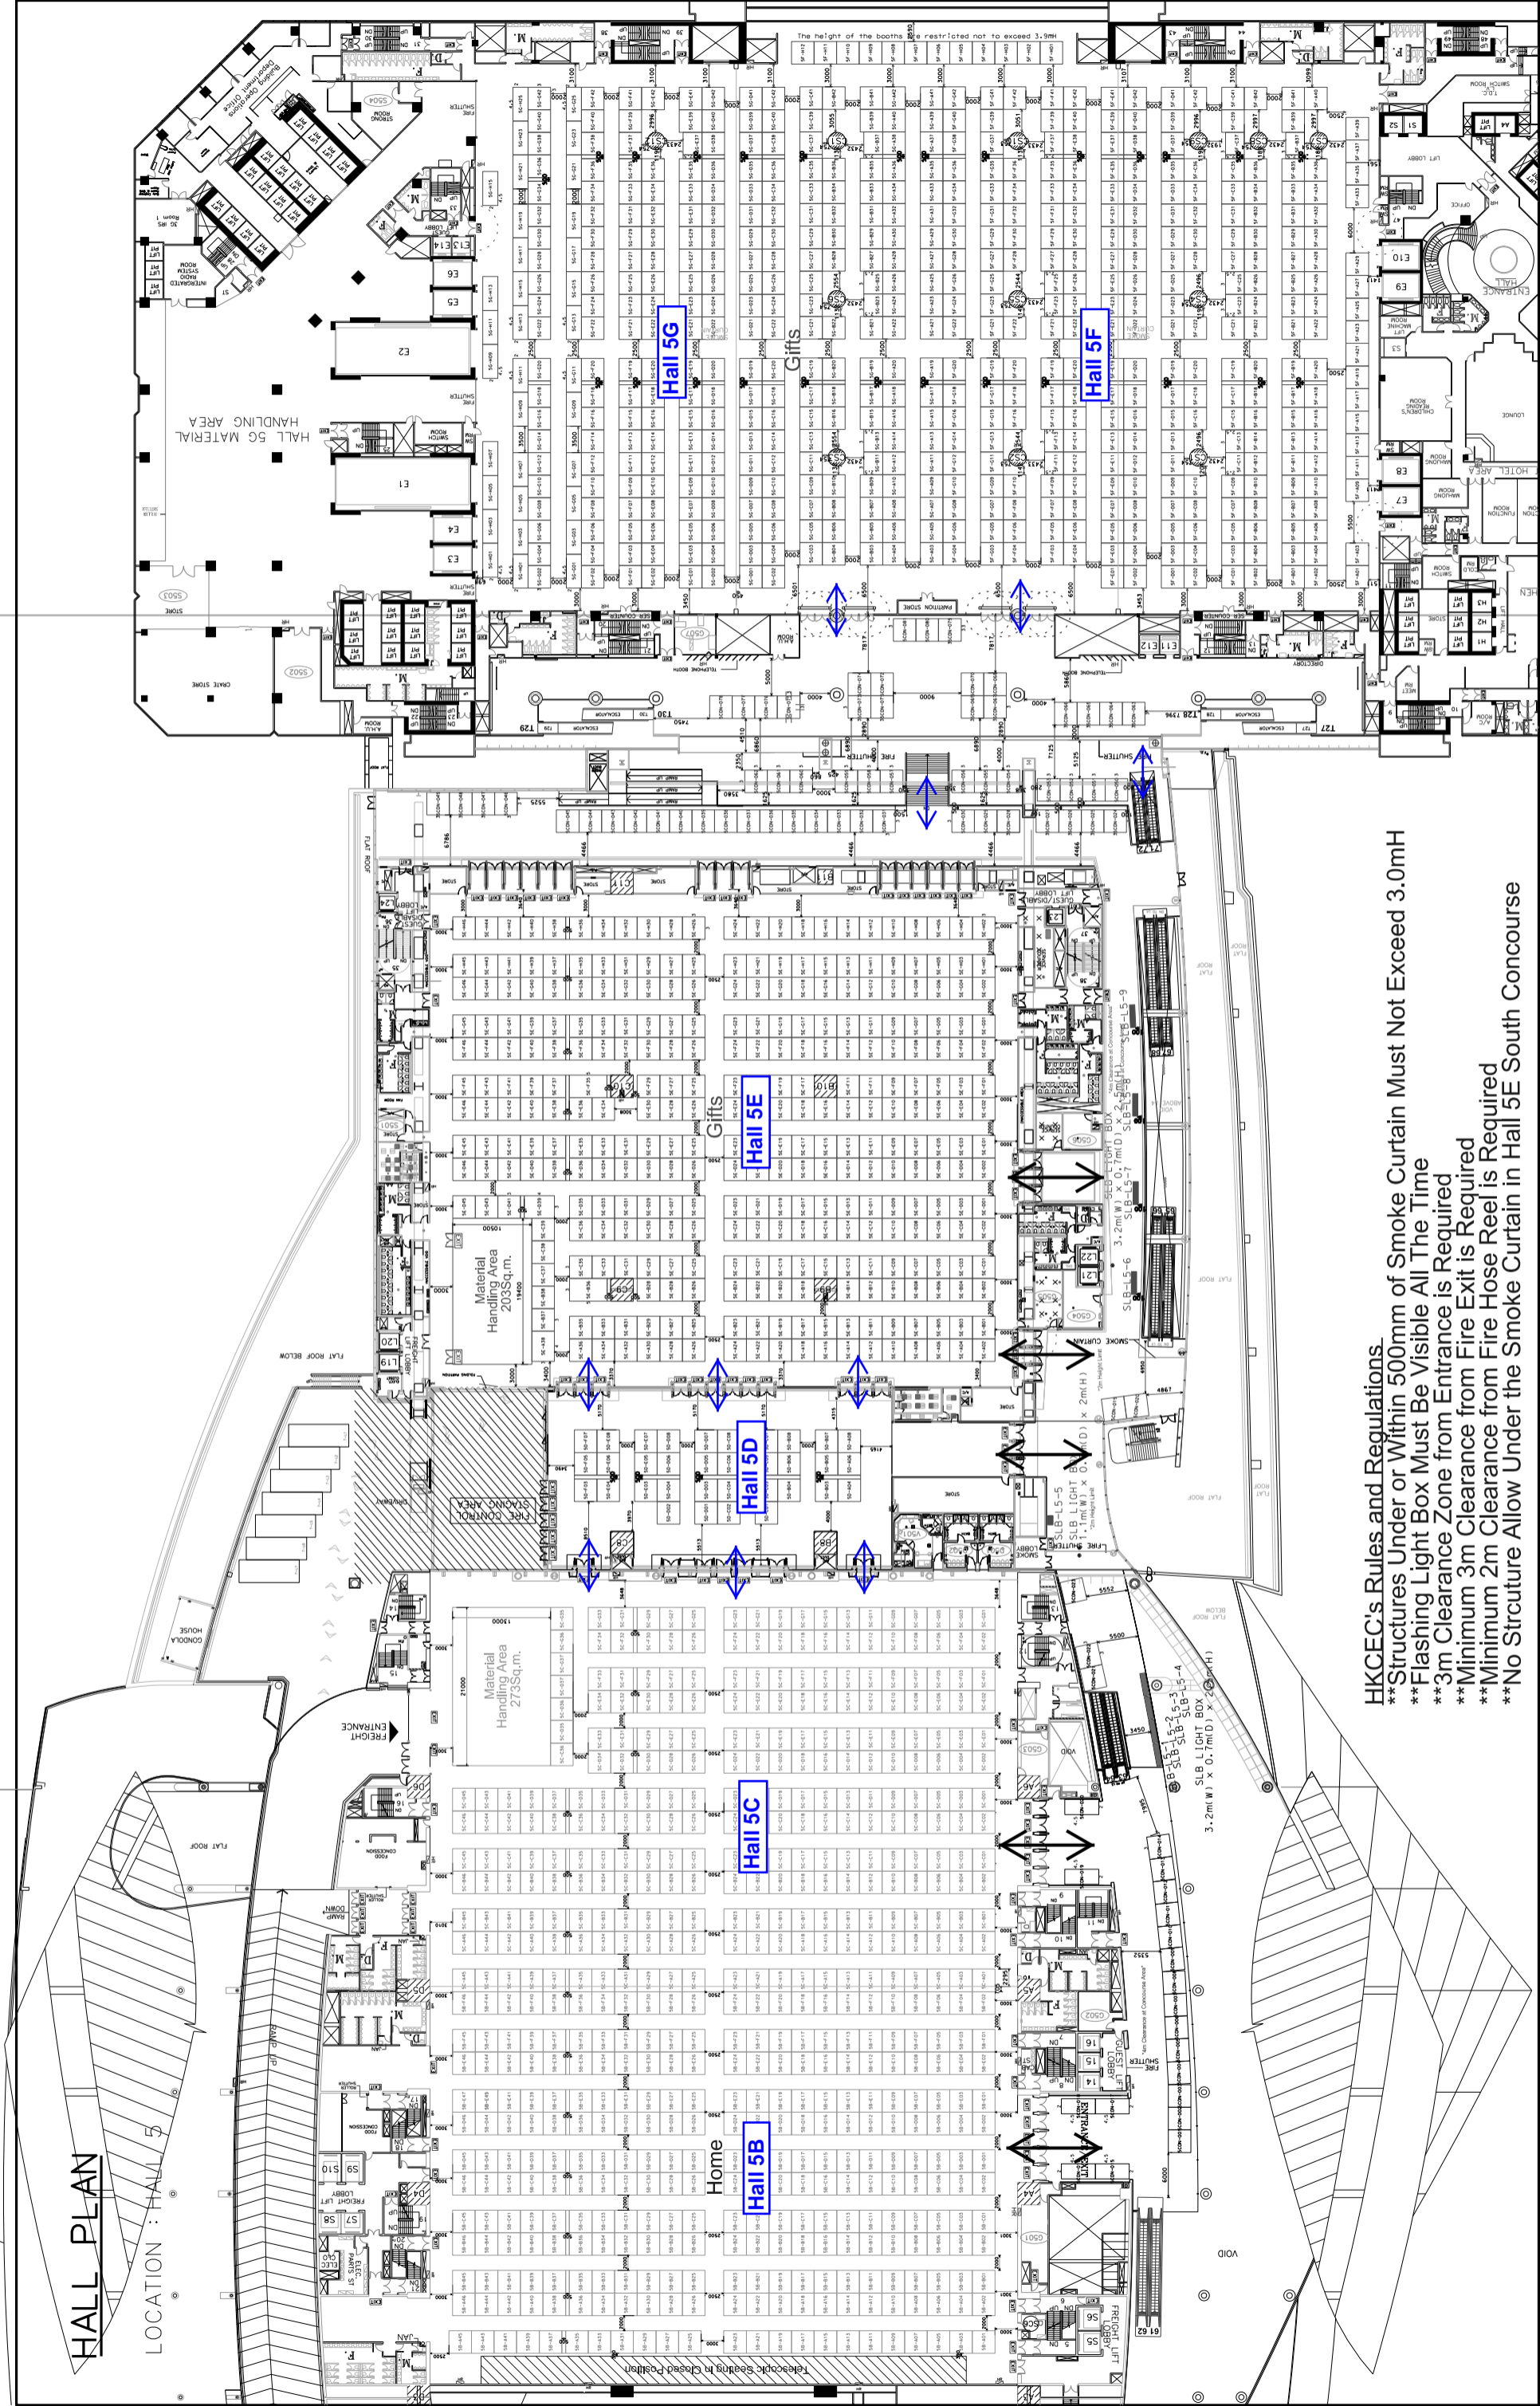

HKCEC's Rules and Regulations
 **Structures Under or Within 500mm of Smoke Curtain Must Not Exceed 3.0mH
 **Flashing Light Box Must Be Visible All The Time
 **3m Clearance Zone from Entrance is Required
 **Minimum 3m Clearance from Fire Exit is Required
 **Minimum 2m Clearance from Fire Hose Reel is Required
 **No Structure Allow Under the Smoke Curtain in Hall 5E South Concourse



NOTES UNLESS OTHERWISE SPECIFIED ALL DIMENSIONS ARE IN MM.

HKDC reserves the rights to amend the floor plan in accordance to the fair rules & regulation without notice.

REVISION
 1.0 01/11/2022
 1.1 01/11/2022
 1.2 15/02/2023

DATE: 15/02/2023
 SCALE: 1:800
 DRAWN BY: Tim
 CHECKED BY:

TITLE
 HALL 5
 LAYOUT PLAN
 (LEVEL 5)

PROJECT
 Hong Kong Houseware
 Gift/ Home Textile/
 Fashion/ Print & Pack
 Fair 2023
 DATE: 19-22/04/2023

SHEET
 05